



# FRONT VIEW

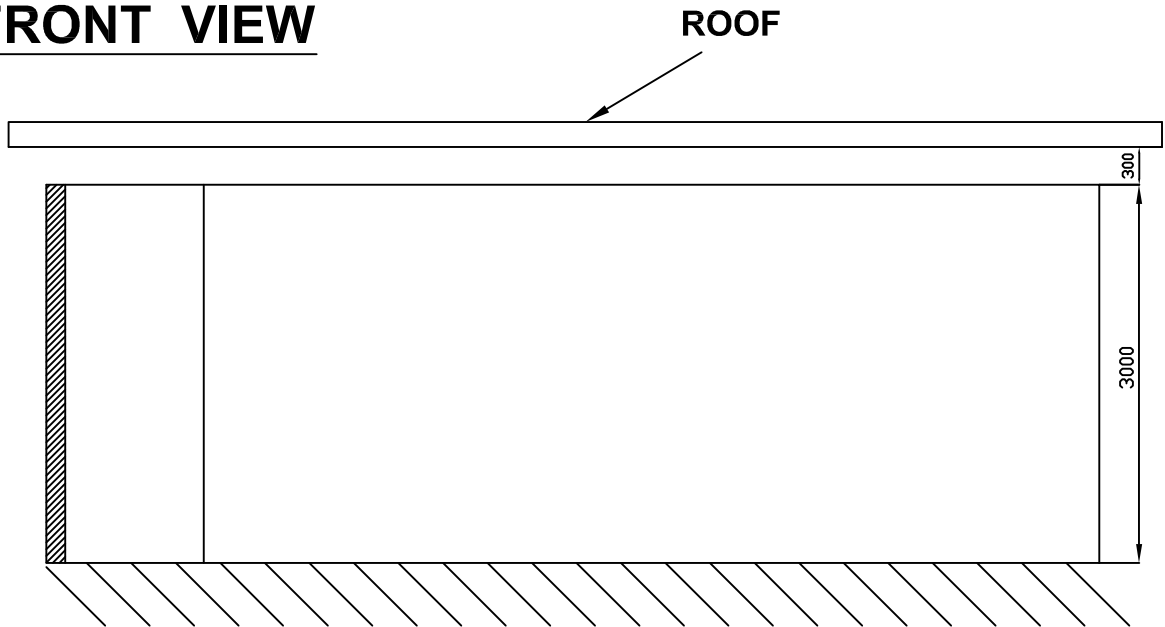

# PLANT VIEW

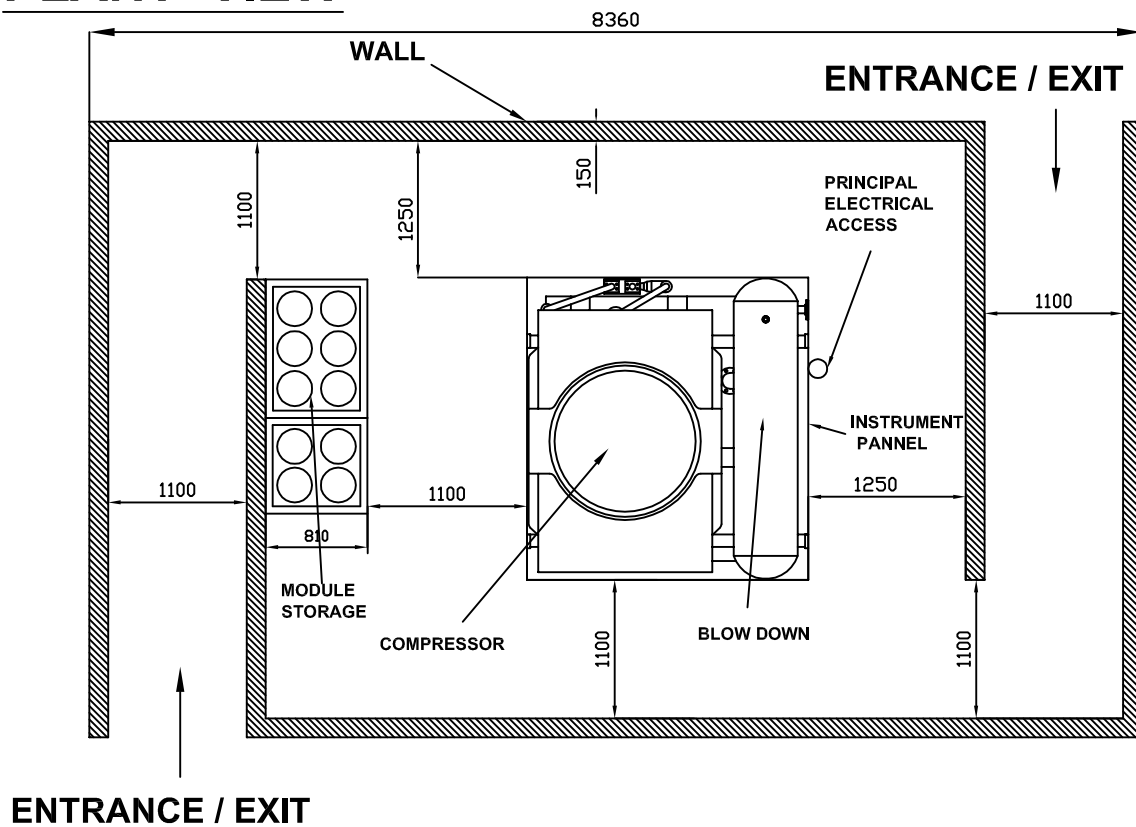


UNITS IN MILLIMETERS

## COMPRESSOR ROOM

ESCALA: 1:60

Nro PLANO:

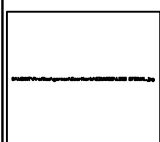

**EFIQUAL**  
ARGENTINA S.A.

DIB: M. A. M.  
REV:  
APROBÓ: URSINO A.

FECHA: 5/3/07  
FECHA:  
FECHA: 5/3/07

HOJA 1 DE 1  
**ART EQ**